



ADDENDUM NO. 2

Sept 15 2022

Re: Heat Exchanger Replacements
West Nipissing Community and Recreation Center
Sturgeon Falls, Ontario
Bid Number 2022-020 (Neweng Project No. 21-28C)

The following Addendum shall be part of the Tender Document and shall supersede the bid specification sheets in Tender package.

INDICATE RECEIPT OF THIS ADDENDUM ON THE TENDER FORM.

This Addendum consists of 2 pages.

.1 New Ventilation Opening


Refer to attached sketch 1.2-ME-3 for adjustment to new location of ventilation

End of Addendum

A handwritten signature in black ink that reads "Don A Desilets".

Don A Desilets P Eng BDS
Neweng Engineering Ltd

Cc Jonny Belanger jbelanger@municipality.westnipissing.on.ca
Paul Irish ,paul@metalair.ca
David Marshall, david@venasse.com
Jeff Young , jyoung@patrickmechanical.ca
Ryan Hickey , ryan@elitecommercialhvacr.com and posted to Municipal website

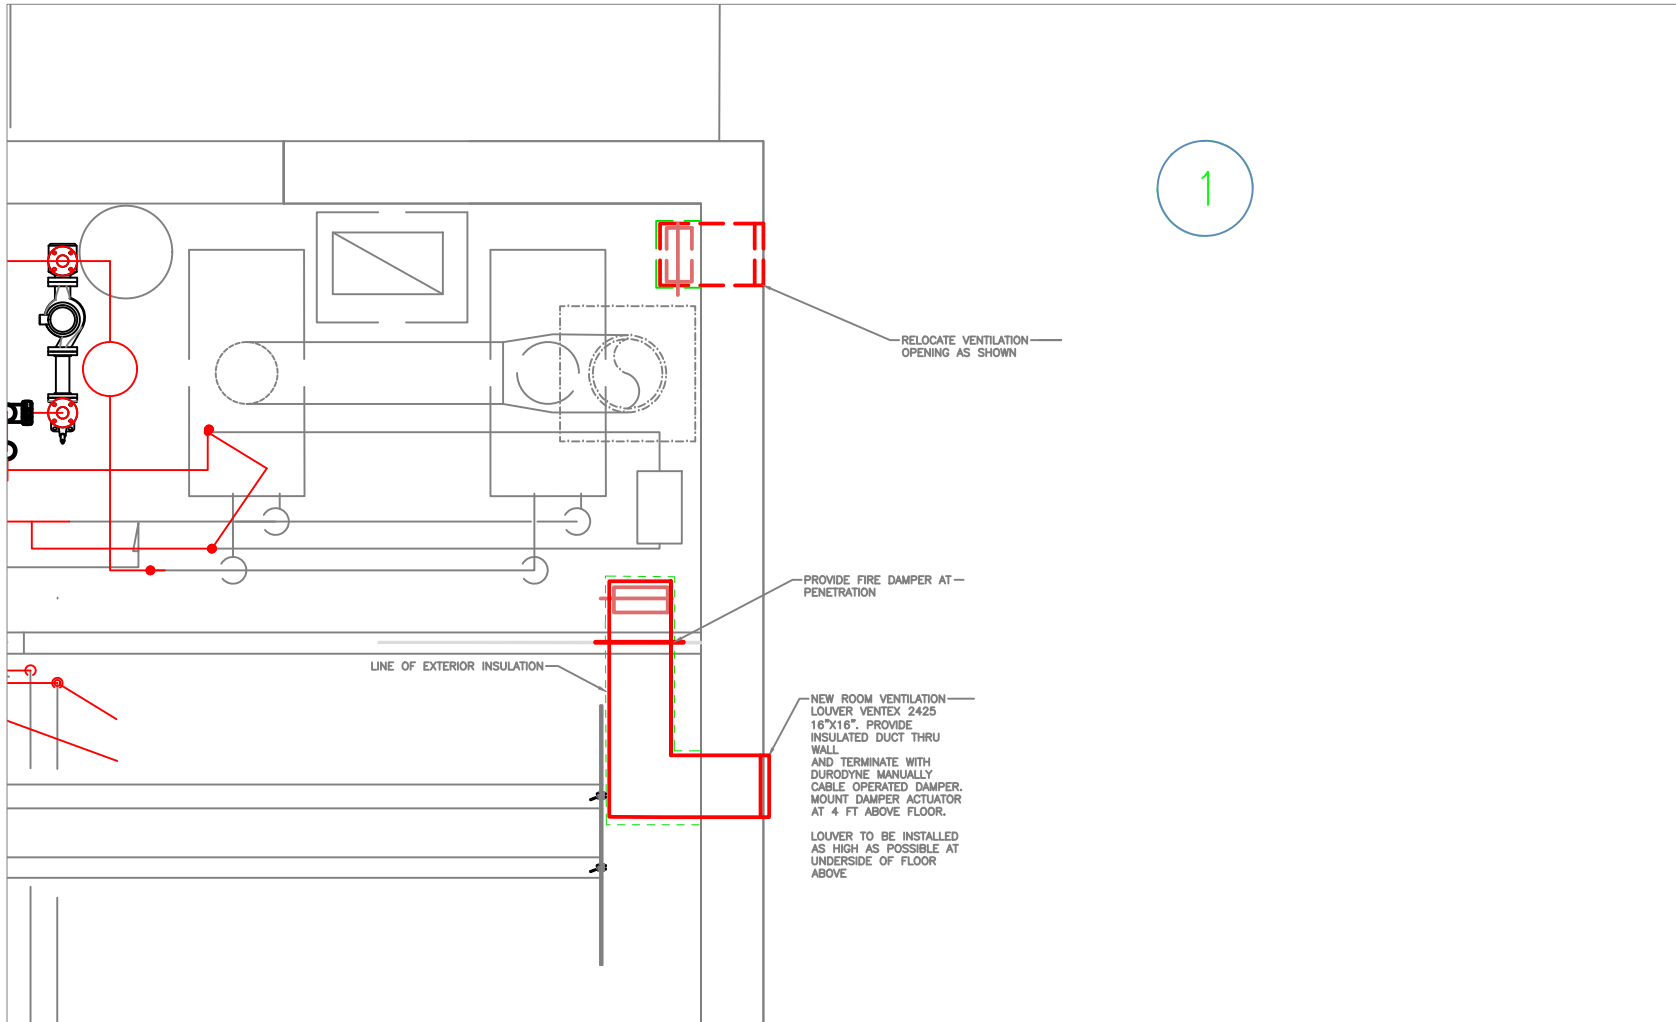

Neweng Engineering Ltd
885 Larocque Rd North Bay
P1B8G3 705-499-8250

PROJECT NAME:
**HEAT EXCHANGER REPLACEMENTS WEST
 NIPISSING COMMUNITY AND
 RECREATION CENTRE**

TITLE:
RELOCATE VENTILATION OPENING

DATE:
 Sept 15 2022

SCALE:
 N.T.S.

DRAWN BY: DAD

CHK'D BY: DAD

DWG NO.:
-1.2
ME-3

PROJECT NO.:
 21-18C