


Schedule C – Drawings

Elevation North/South


Below are the original construction drawings. Some elements have been modified since.

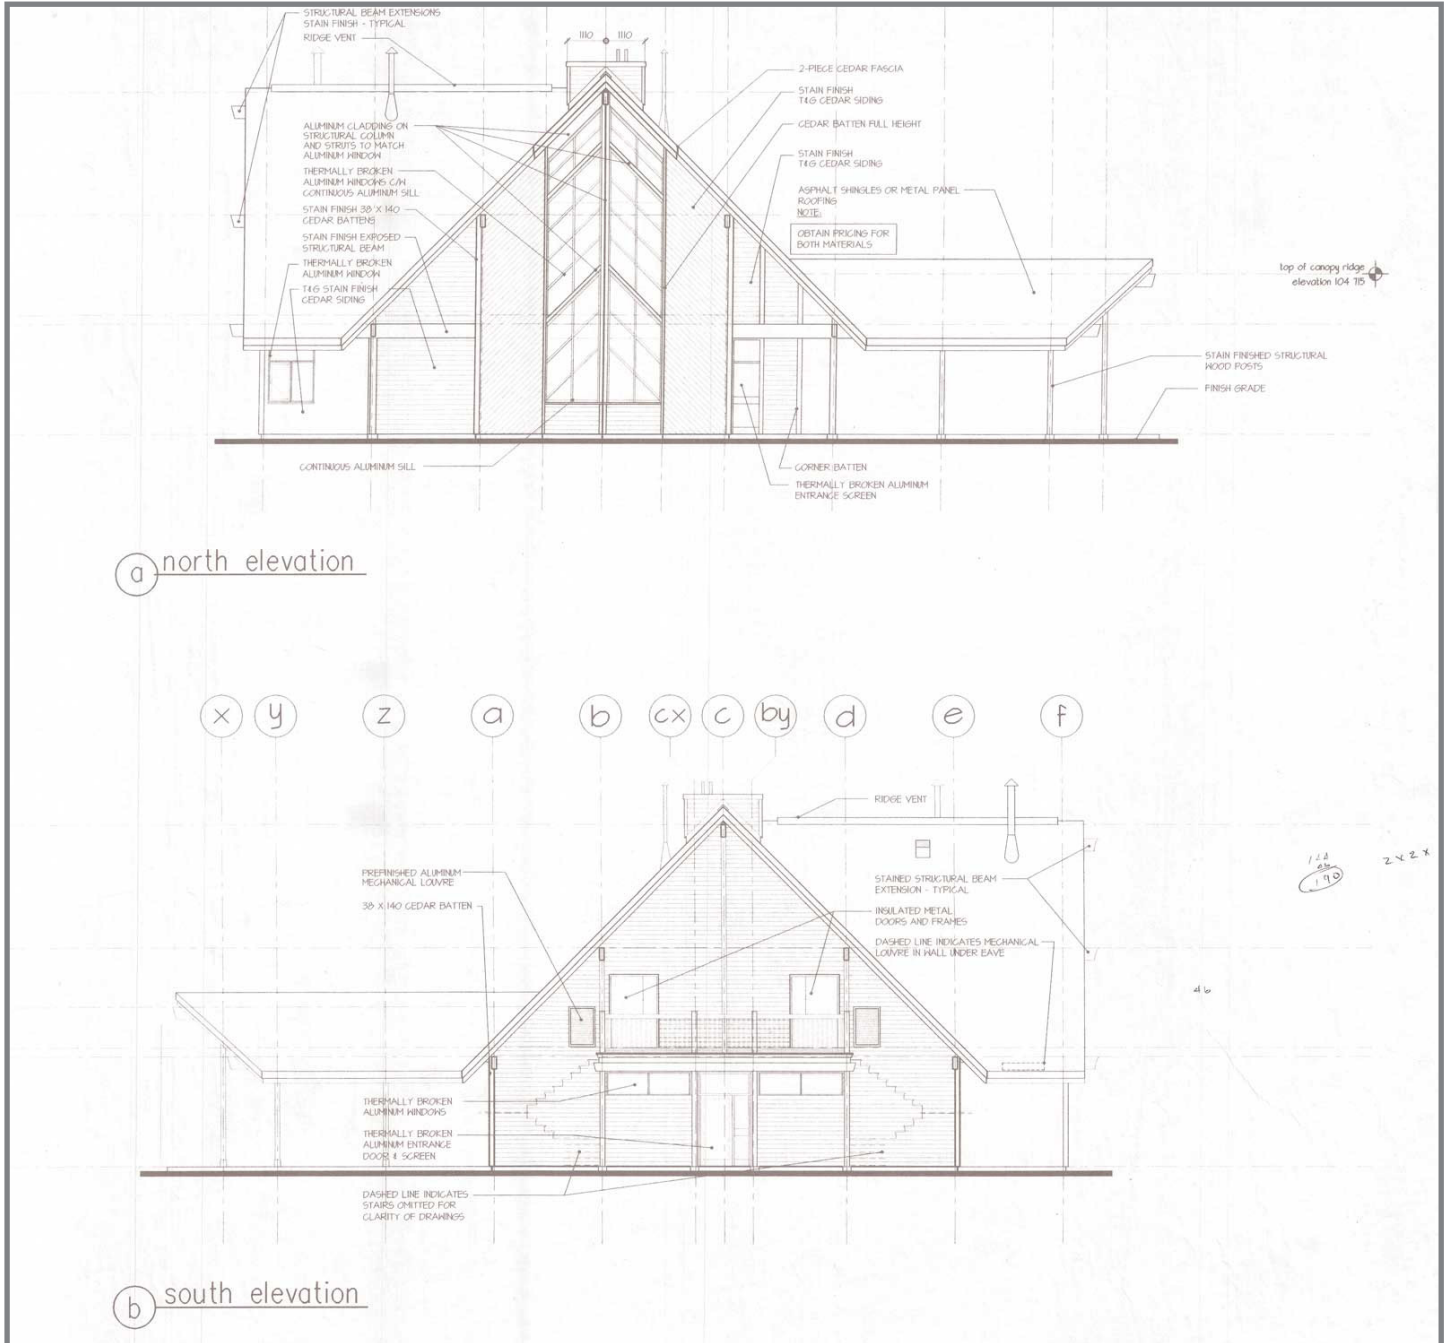

Schedule C – Drawings

Elevation East/West


Below are the original construction drawings. Some elements have been modified since.

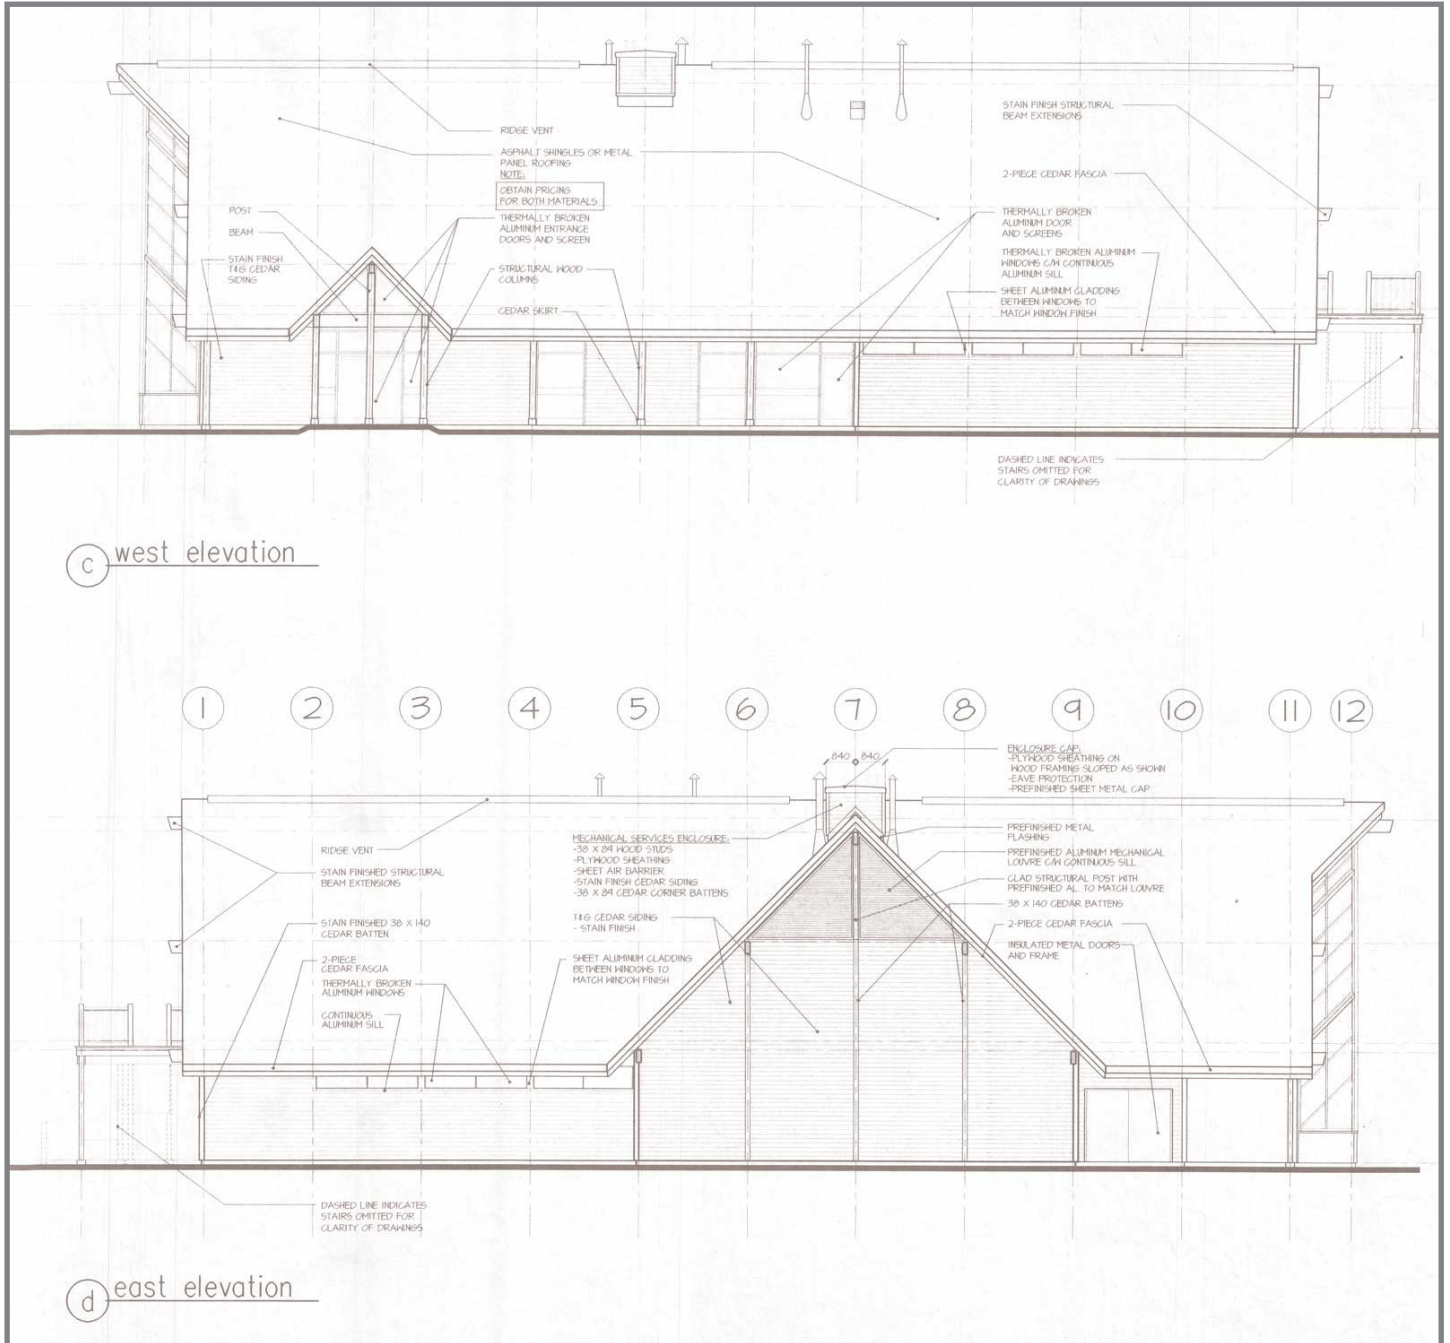

Schedule C – Drawings

Roofing

Below are the original construction drawings. Some elements have been modified since.

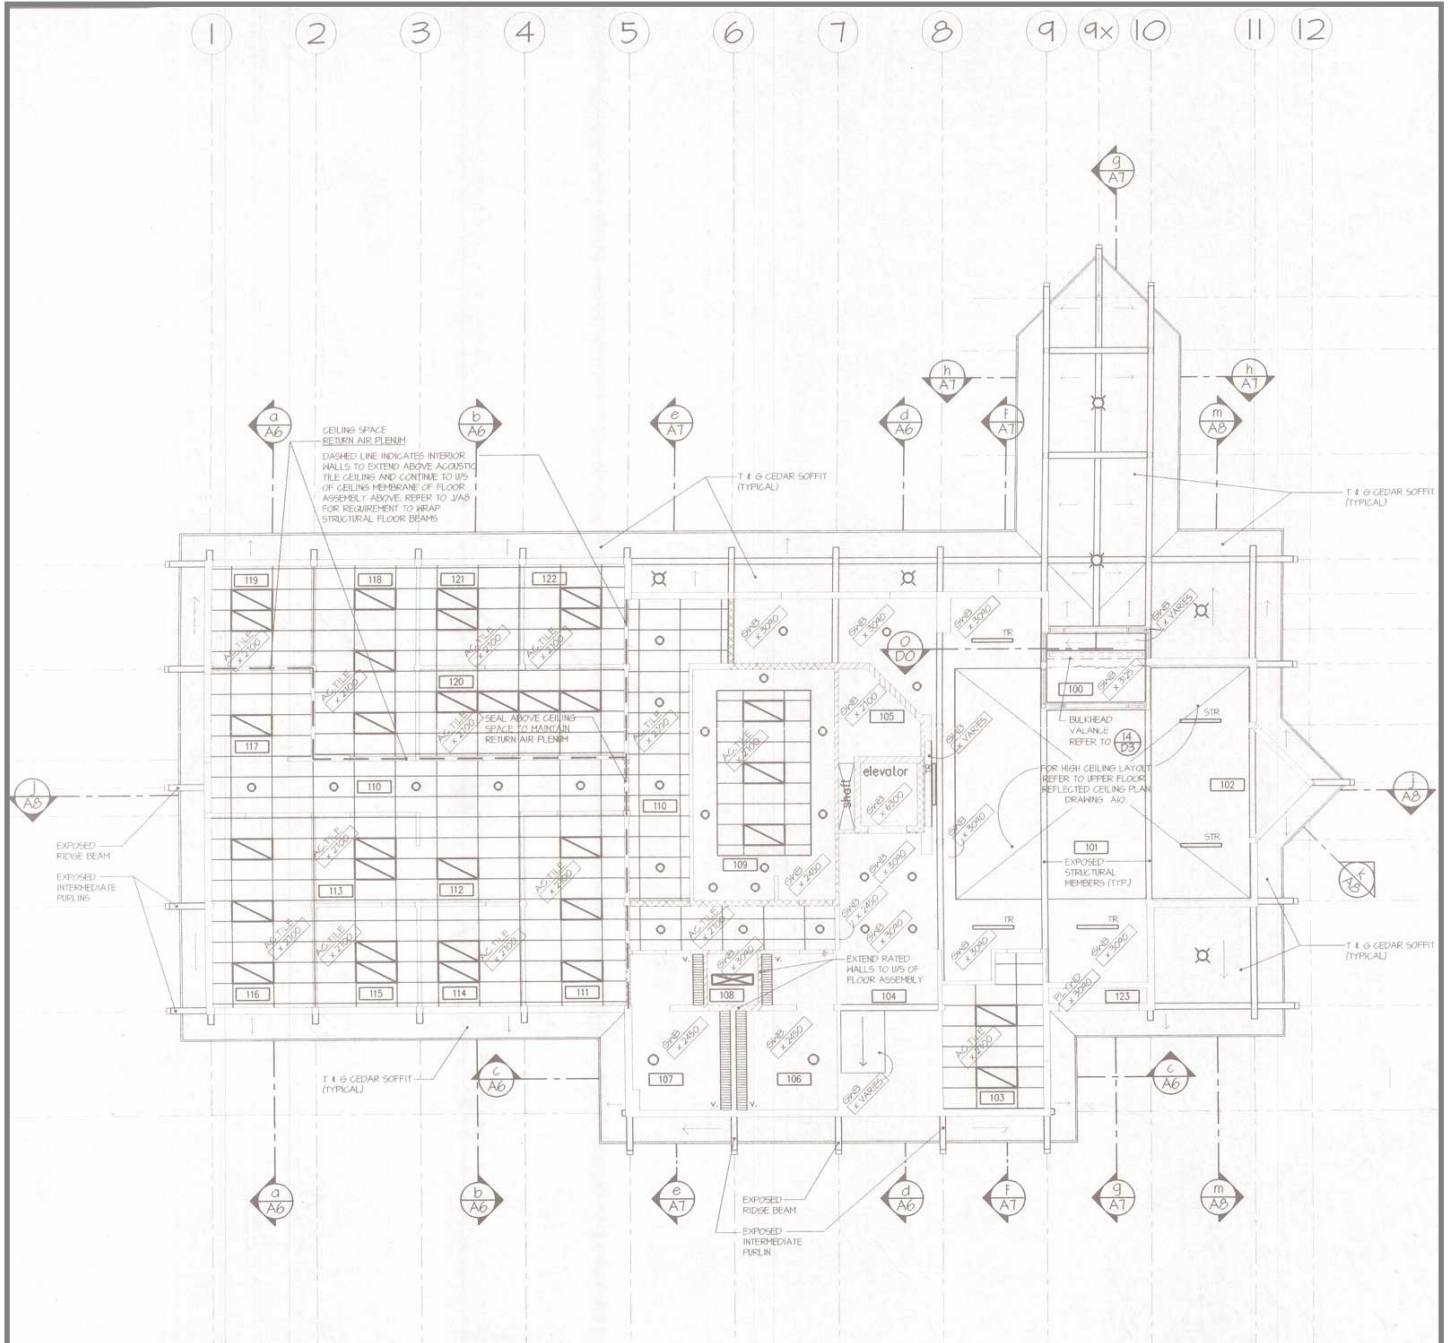

Schedule C – Drawings

Floor Plans

Below are the original construction drawings. Some elements have been modified since.

