


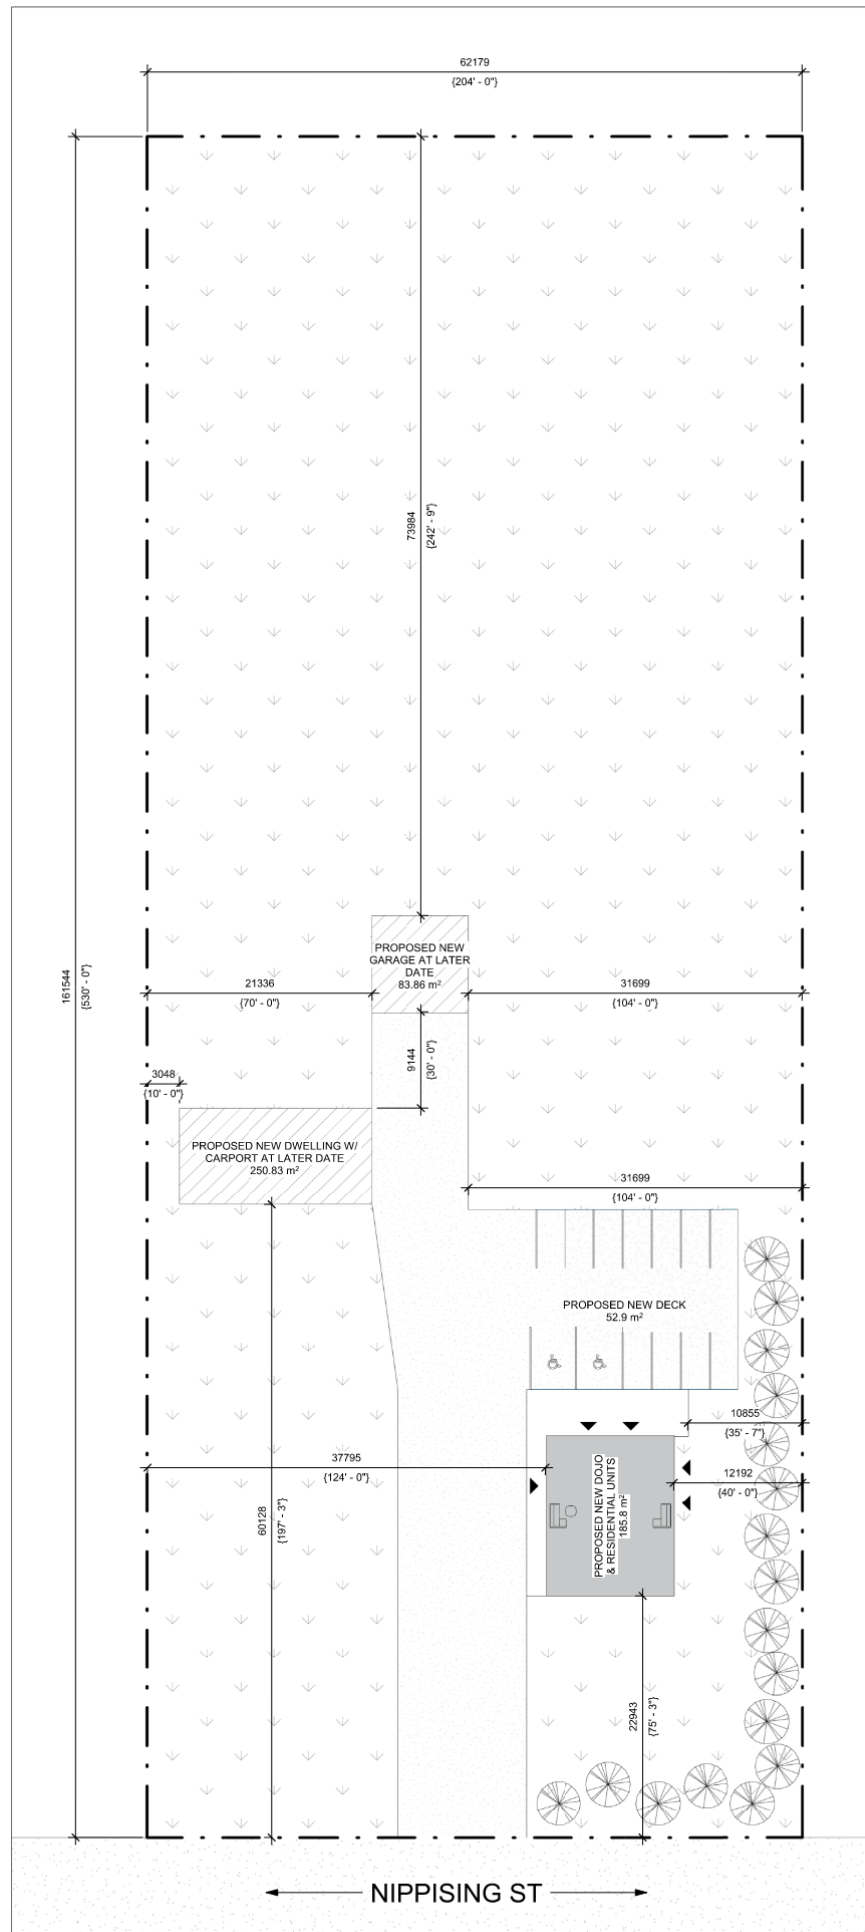

SITE PLAN
1" = 30'-0"

