
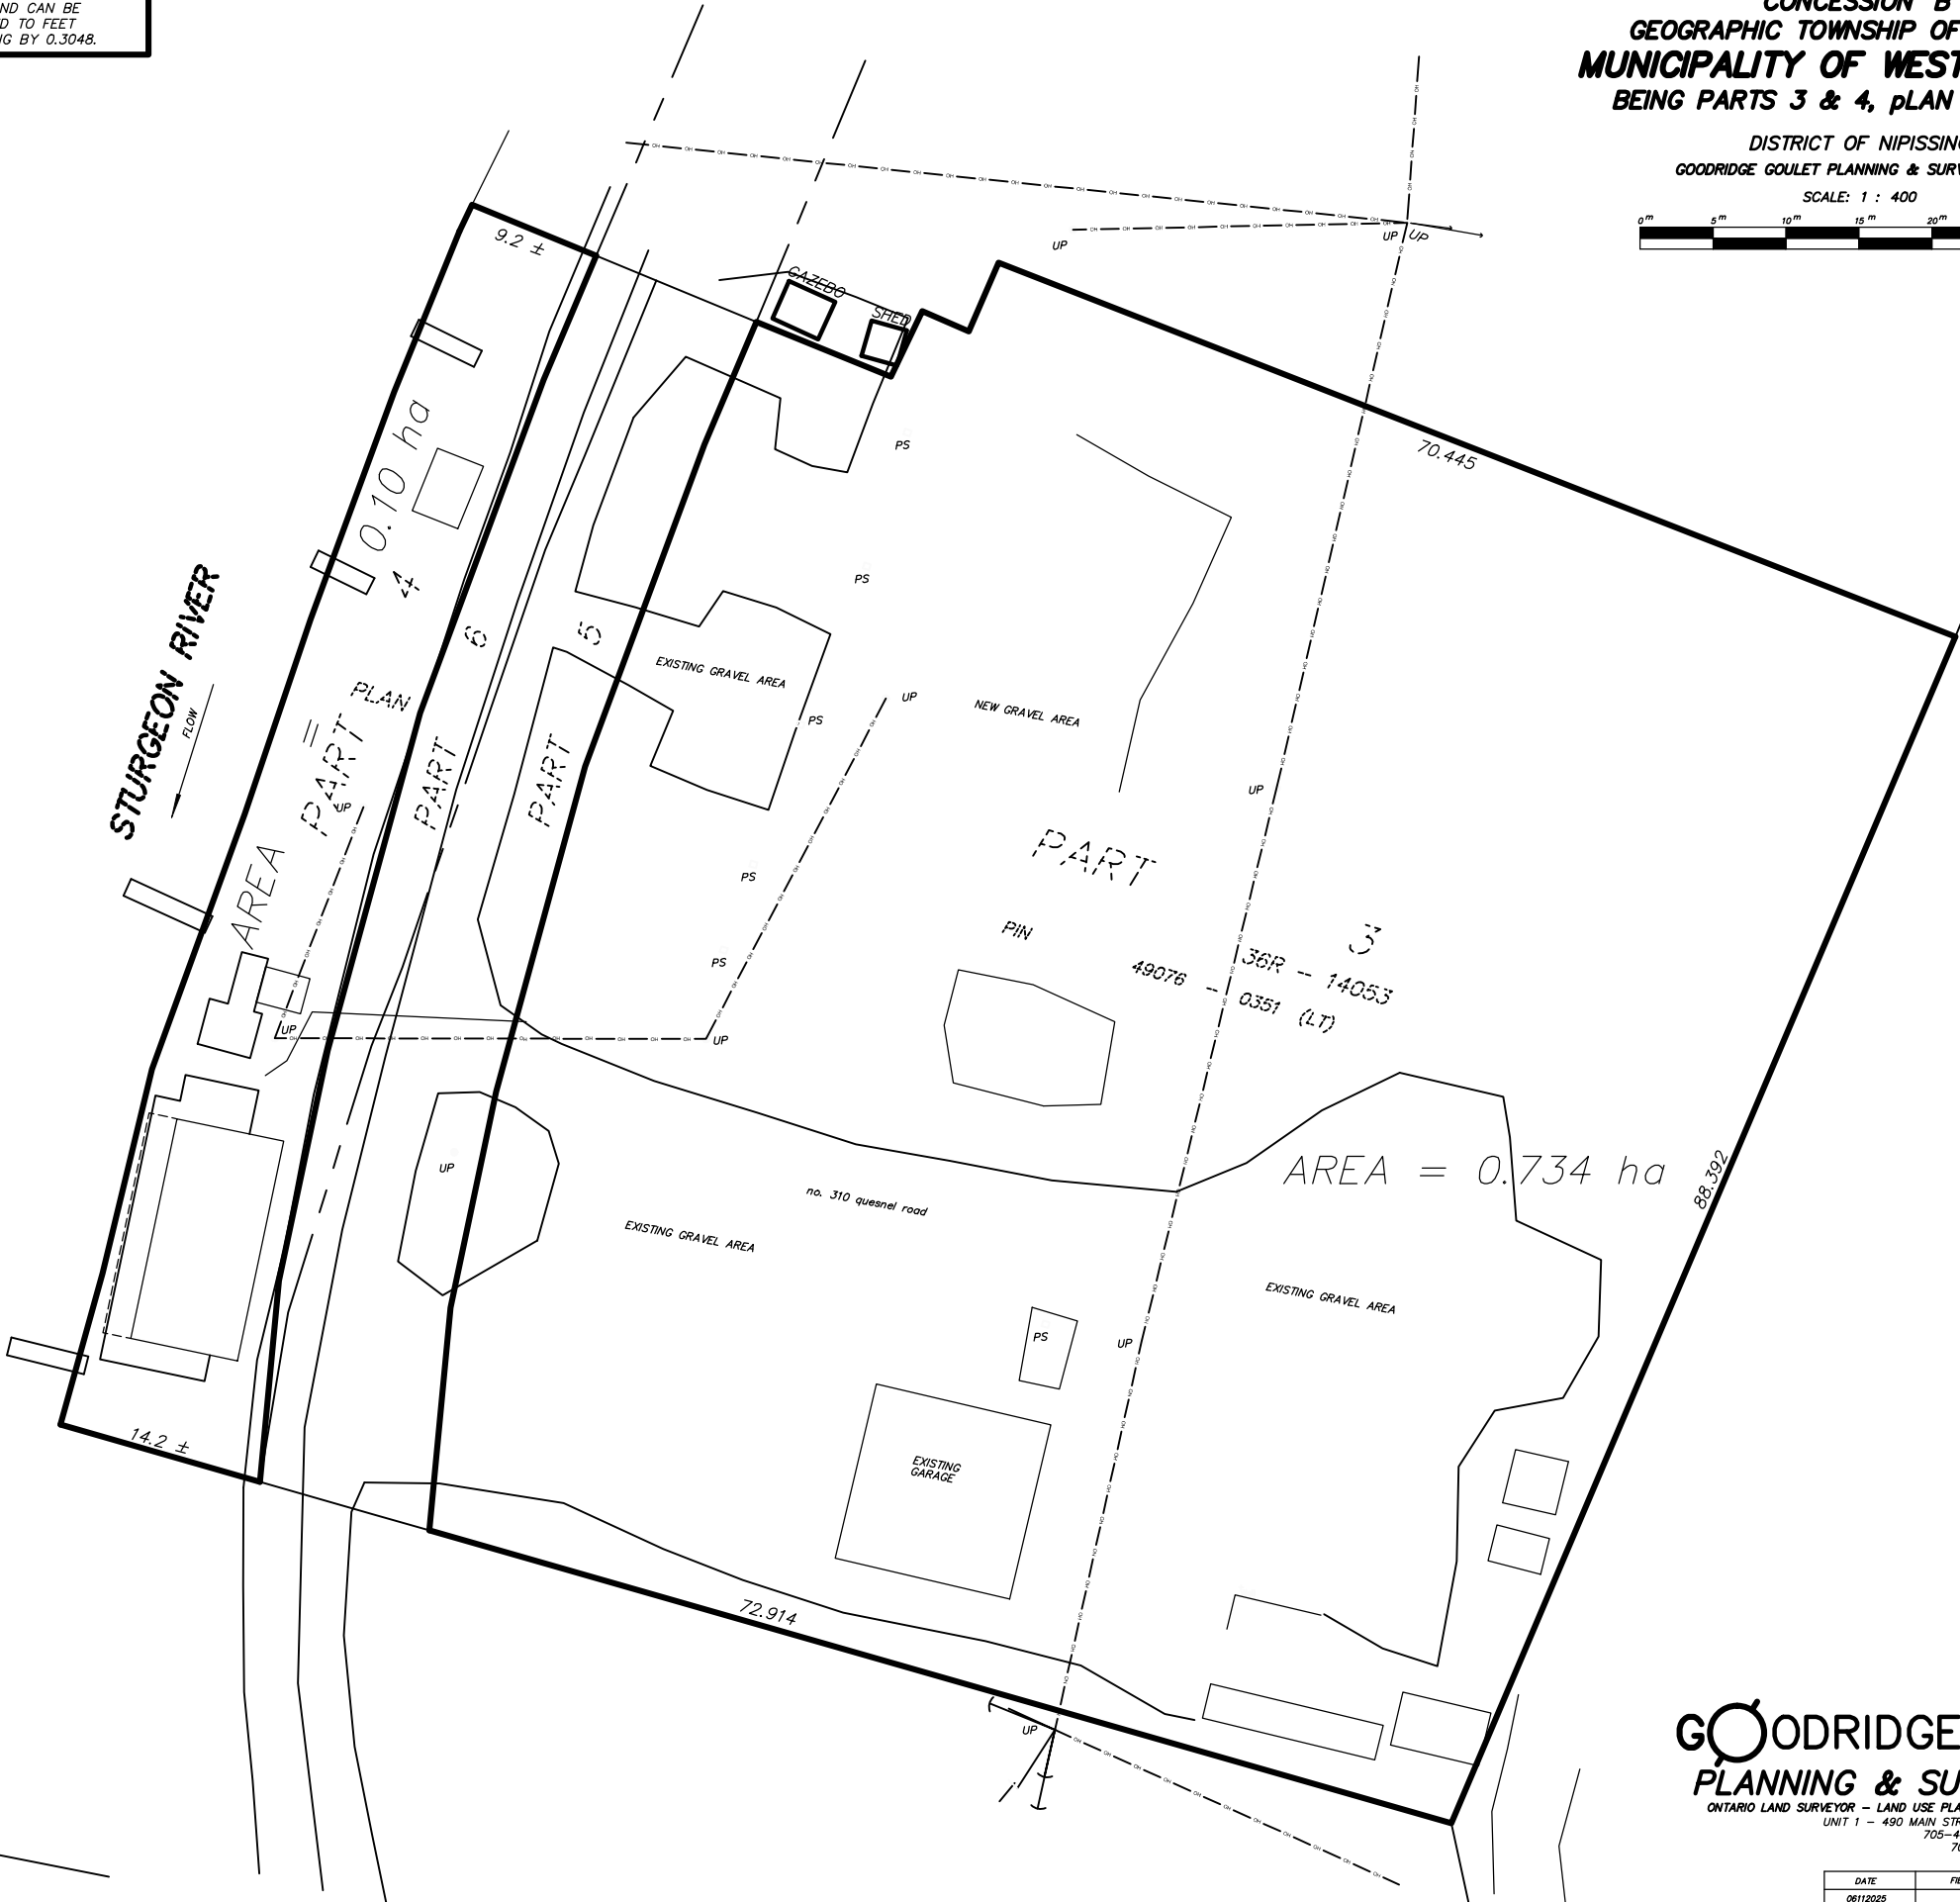


METRIC
DISTANCES & COORDINATES
SHOWN ON THIS PLAN ARE IN
METRES AND CAN BE
CONVERTED TO FEET
BY DIVIDING BY 0.3048.

SKETCH TO ACCOMPANY REZONING APPLICATION
**PART OF LOT 8
CONCESSION 'B'**
GEOGRAPHIC TOWNSHIP OF SPRINGER
MUNICIPALITY OF WEST NIPISSING
BEING PARTS 3 & 4, PLAN 36R-10453

DISTRICT OF NIPISSING
GOODRIDGE GOULET PLANNING & SURVEYING LTD.

SCALE: 1 : 400

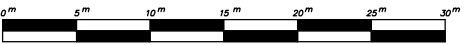

GOODRIDGE GOULET
PLANNING & SURVEYING LTD.
ONTARIO LAND SURVEYOR - LAND USE PLANNER - DEVELOPMENT CONSULTANTS

UNIT 1 - 490 MAIN STREET EAST, NORTH BAY, ON P1B 1B5
705-493-1770 paul.goodridge@ggpltd.com
705-493-7974 don.goulet@ggpltd.com
395-22.dwg

DATE	FIELD	OFFICE	FILE
06/12/2025		D. GOULET	395-25