


SKETCH TO ACCOMPANY CONSENT APPLICATION
PART OF LOT 8, CONCESSION 1
GEOGRAPHICAL TOWNSHIP OF SPRINGER
MUNICIPALITY OF WEST NIPISSING
DISTRICT OF NIPISSING
CHEMIN DRIVE-IN ROAD

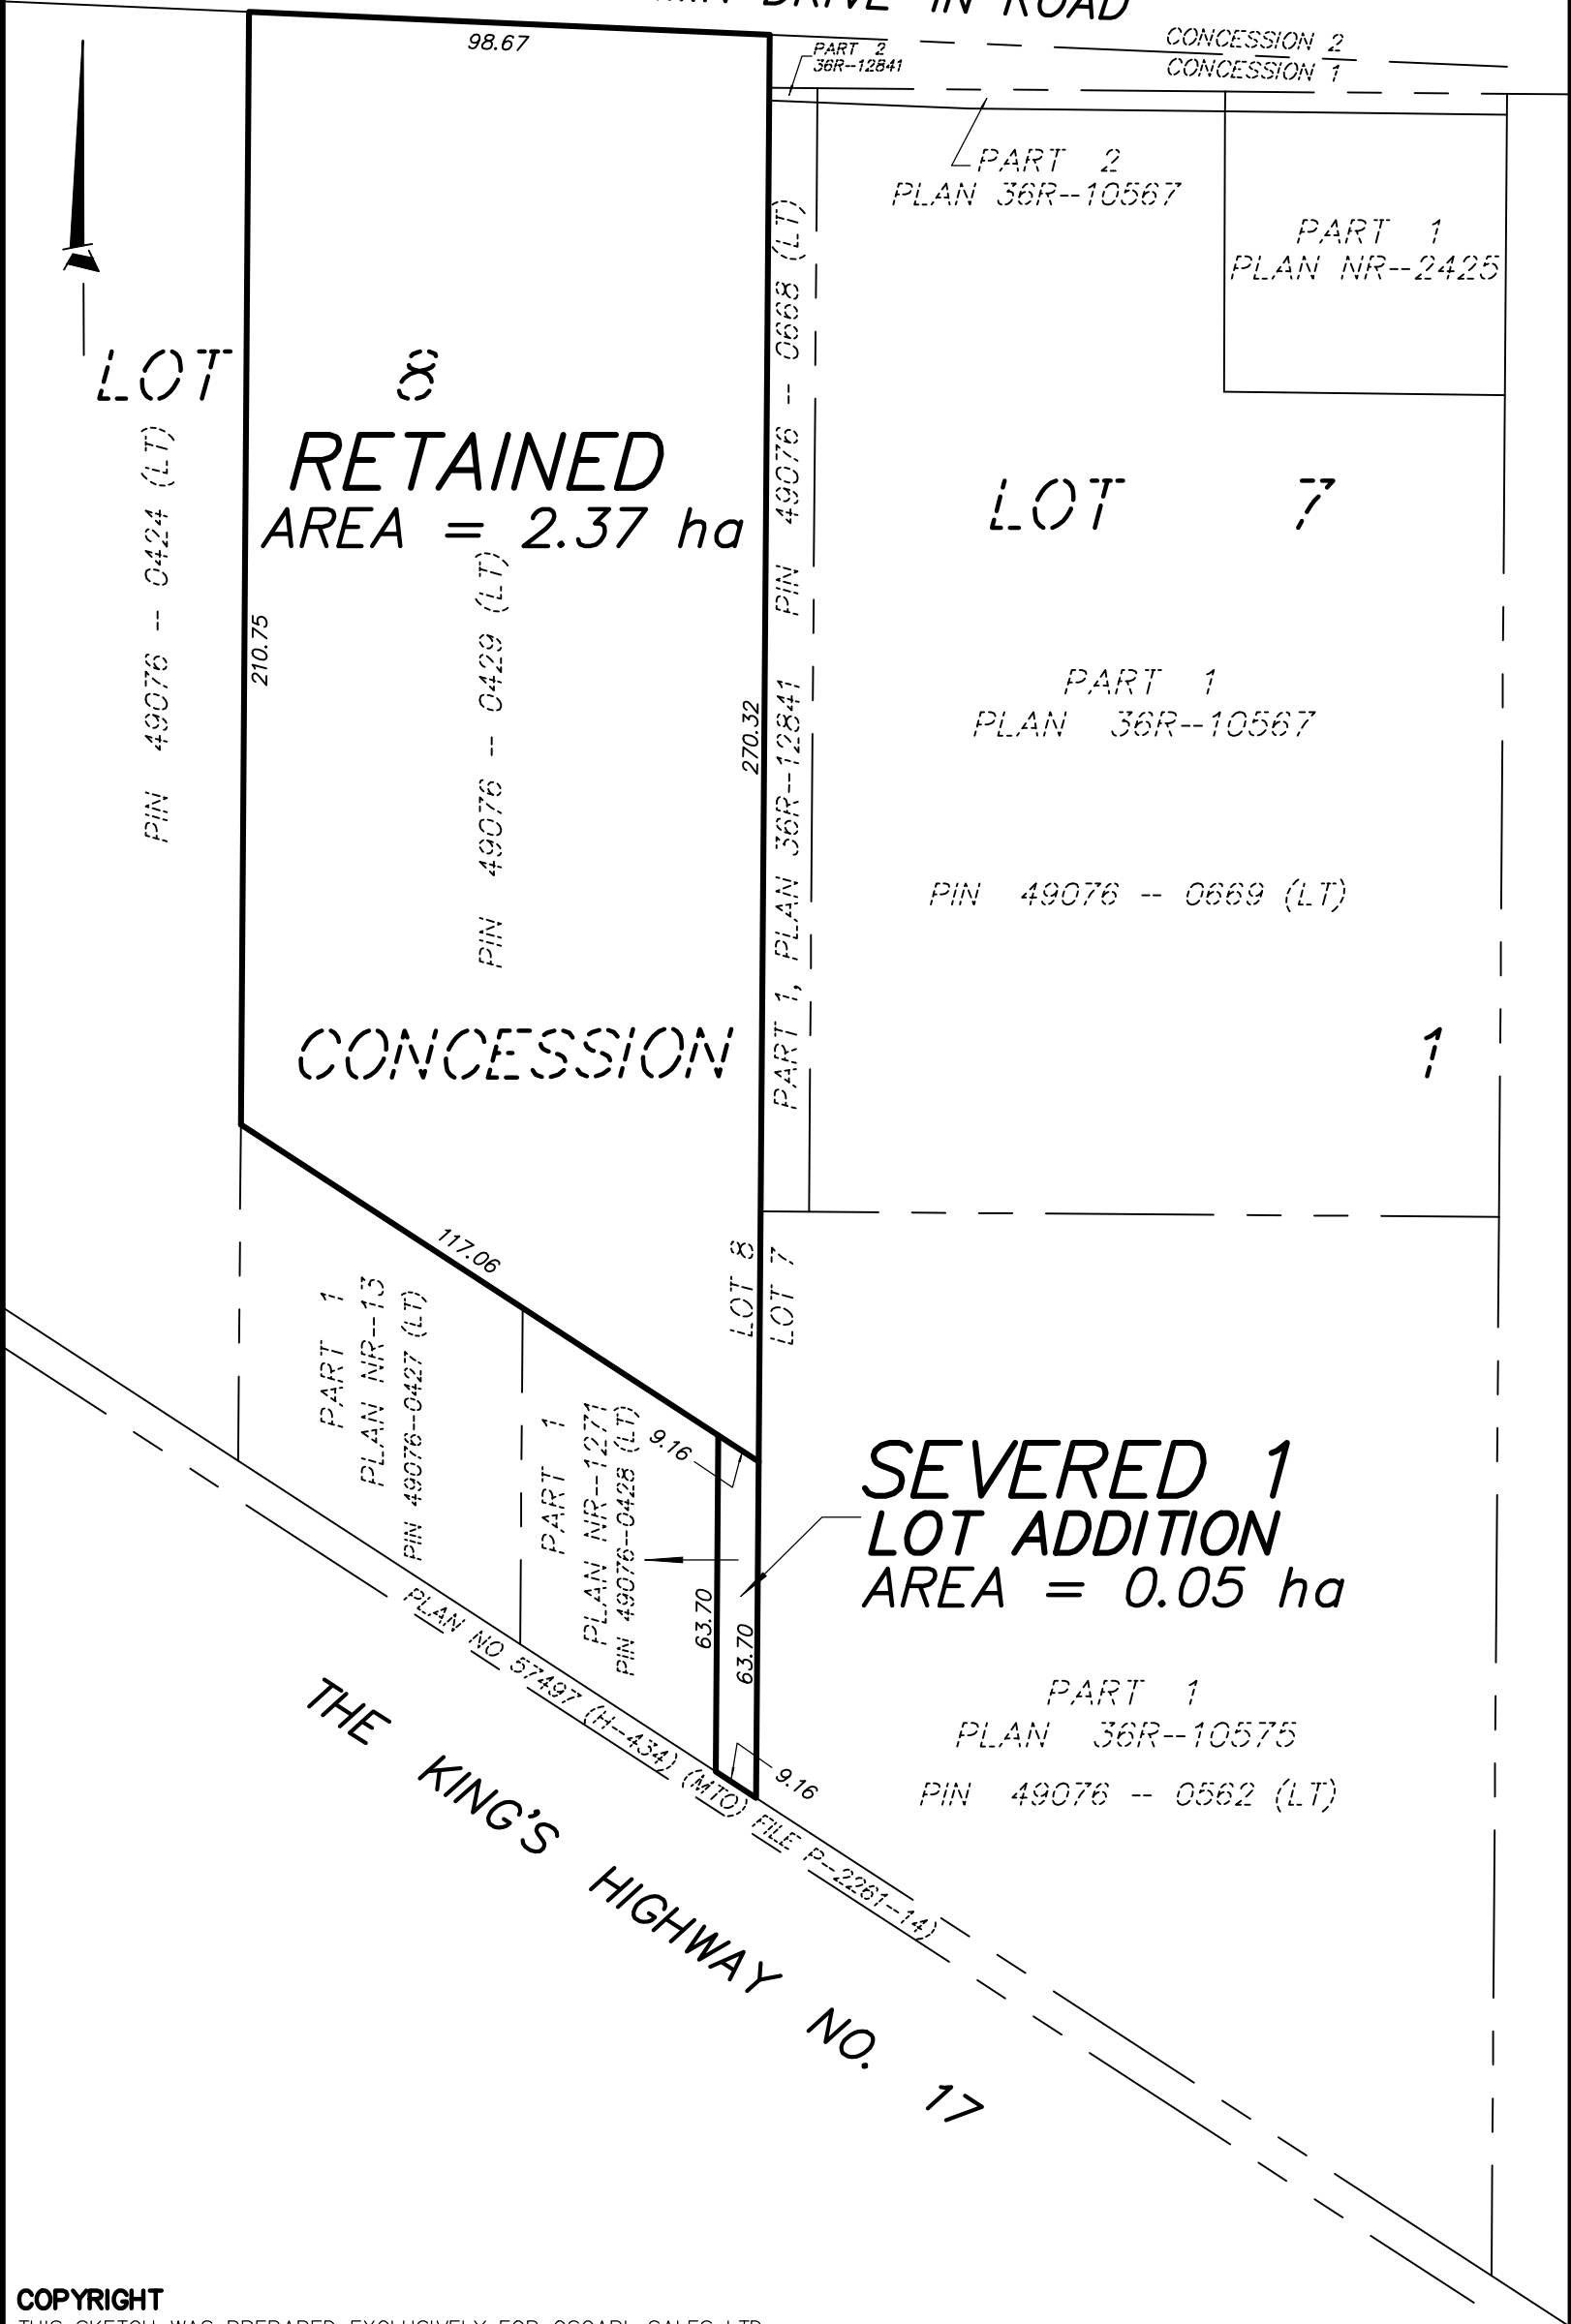

COPYRIGHT
THIS SKETCH WAS PREPARED EXCLUSIVELY FOR OSCARL SALES LTD.
AND THE UNDERSIGNED ACCEPTS NO RESPONSIBILITY FOR
USE BY OTHER.

© NO PERSON MAY COPY, REPRODUCE, DISTRIBUTE, OR
ALTER THIS PLAN IN WHOLE OR IN PART WITHOUT THE
WRITTEN PERMISSION OF GOODRIDGE GOULET PLANNING
& SURVEYING LTD.

CAUTION
THIS SKETCH IS NOT A PLAN OF SURVEY AND SHALL NOT
BE USED FOR MORTGAGE OR TRANSACTION PURPOSES. IT
IS TO BE USED SOLELY FOR THE EXPRESS PURPOSE
STATED HEREON.

GOODRIDGE GOULET
PLANNING & SURVEYING LTD.

ONTARIO LAND SURVEYOR - LAND USE PLANNER - DEVELOPMENT CONSULTANTS
UNIT 1 - 490 MAIN STREET EAST, NORTH BAY, ON P1B 1B5
705-493-1770 paul.goodridge@ggpsltd.com
705-493-7974 don.goulet@ggpsltd.com

DATE	FIELD	OFFICE	FILE
		D. GOULET	2190-25_SK1